



STANDARD STREET CROSS-SECTION

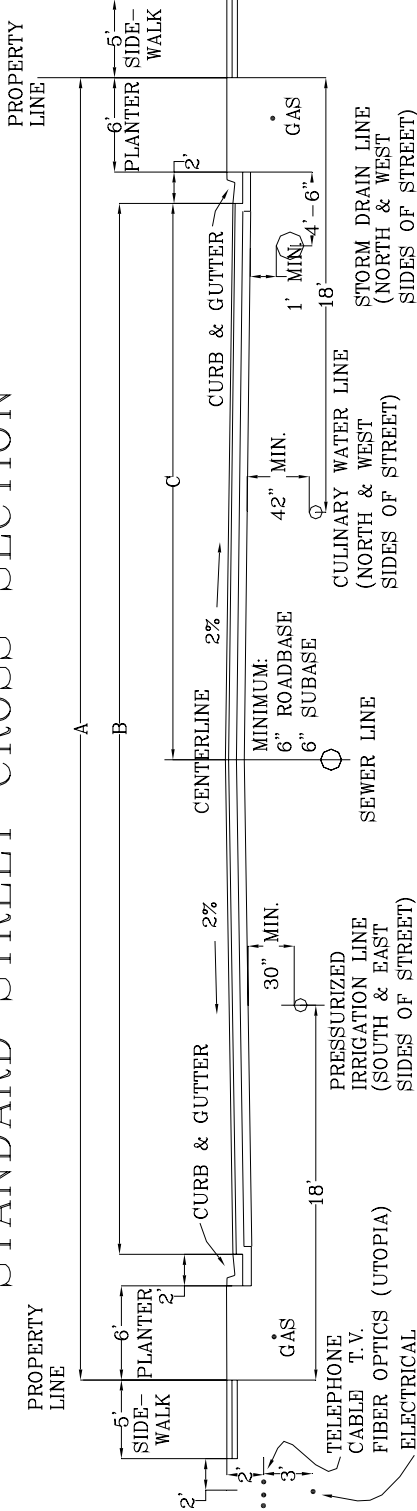

STREET DESIGNATION	A	B	C	ASPHALT * THICKNESS
**MINOR RESIDENTIAL	34'	30'	15'	3 1/2"
RESIDENTIAL	56'	40'	20'	3 1/2"
COLLECTOR	66'	50'	25'	5"
ARTERIAL	76'	60'	30'	5"

**SEE NOTES ON BACK OF PAGE

DETAIL

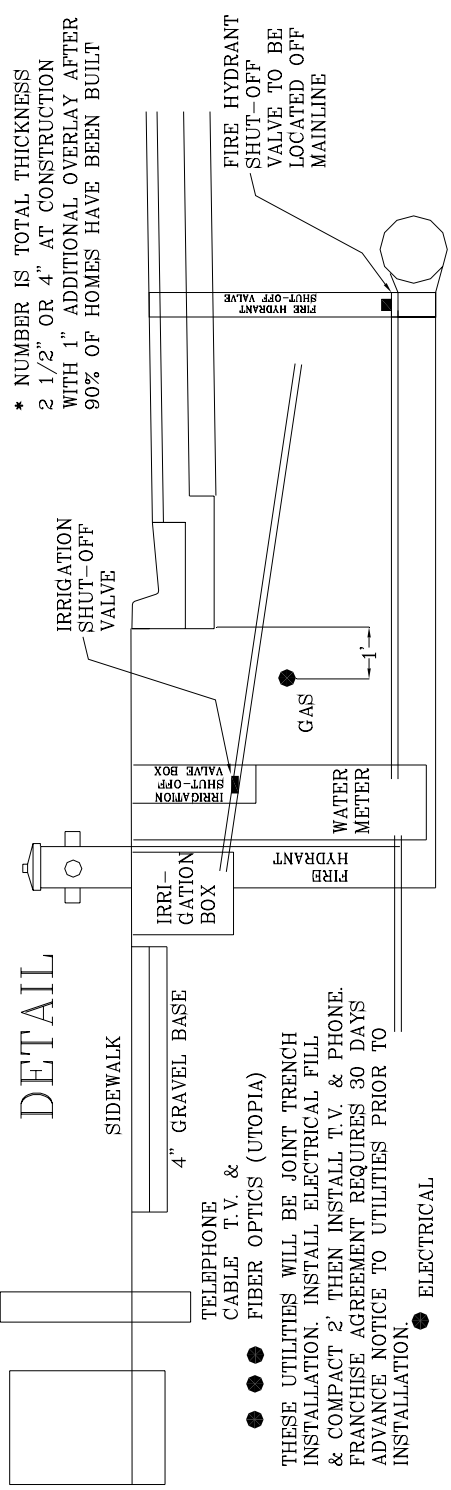

* NUMBER IS TOTAL THICKNESS
2 1/2" OR 4" AT CONSTRUCTION
WITH 1" ADDITIONAL OVERLAY AFTER
90% OF HOMES HAVE BEEN BUILT

● ELECTRICAL
● FIBER OPTICS (UTOPIA)
● CABLE T.V. & TELEPHONE
● THESE UTILITIES WILL BE JOINT TRENCH INSTALLATION. INSTALL ELECTRICAL FILL & COMPACT 2' THEN INSTALL T.V. & PHONE. FRANCHISE AGREEMENT REQUIRES 30 DAYS ADVANCE NOTICE TO UTILITIES PRIOR TO INSTALLATION.

PAYSON CITY CORPORATION
FEBRUARY 2005

STANDARD STREET CROSS-SECTION

STANDARD PLAN
201
SHEET 1 OF 2