
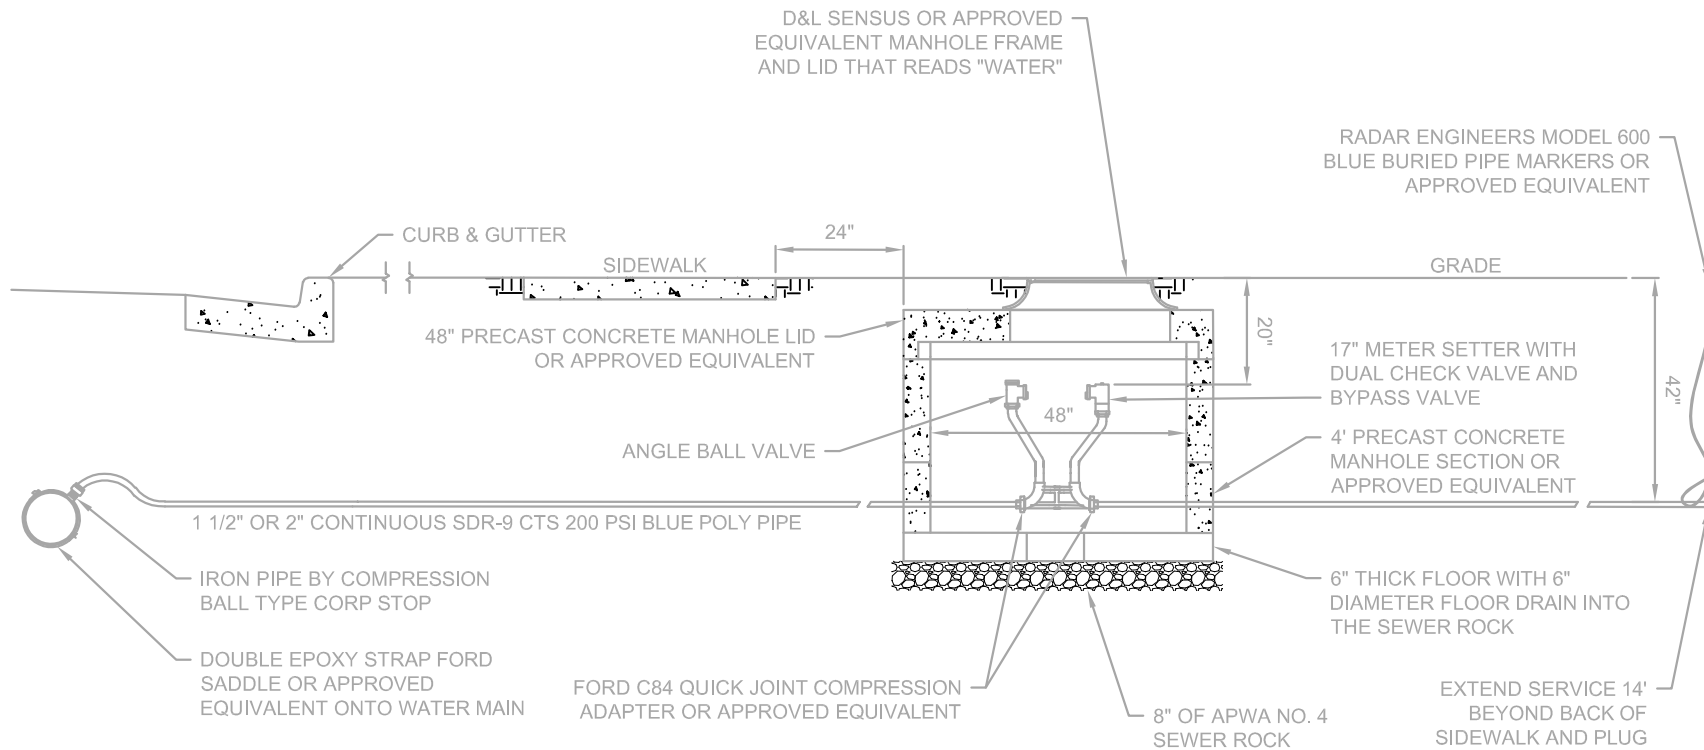


1.5" & 2" CULINARY & PI METER DETAIL

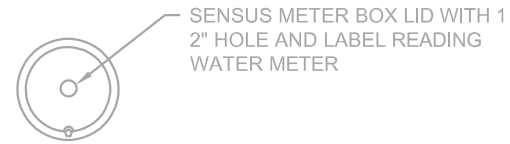

NOTES:

1. CONTRACTOR SHALL INSTALL 1 1/2" AND 2" METERS (METER TO BE PROVIDED BY PAYSON CITY).
2. TYPE OF METER TO BE USED SHALL BE DETERMINED BY THE CITY.