

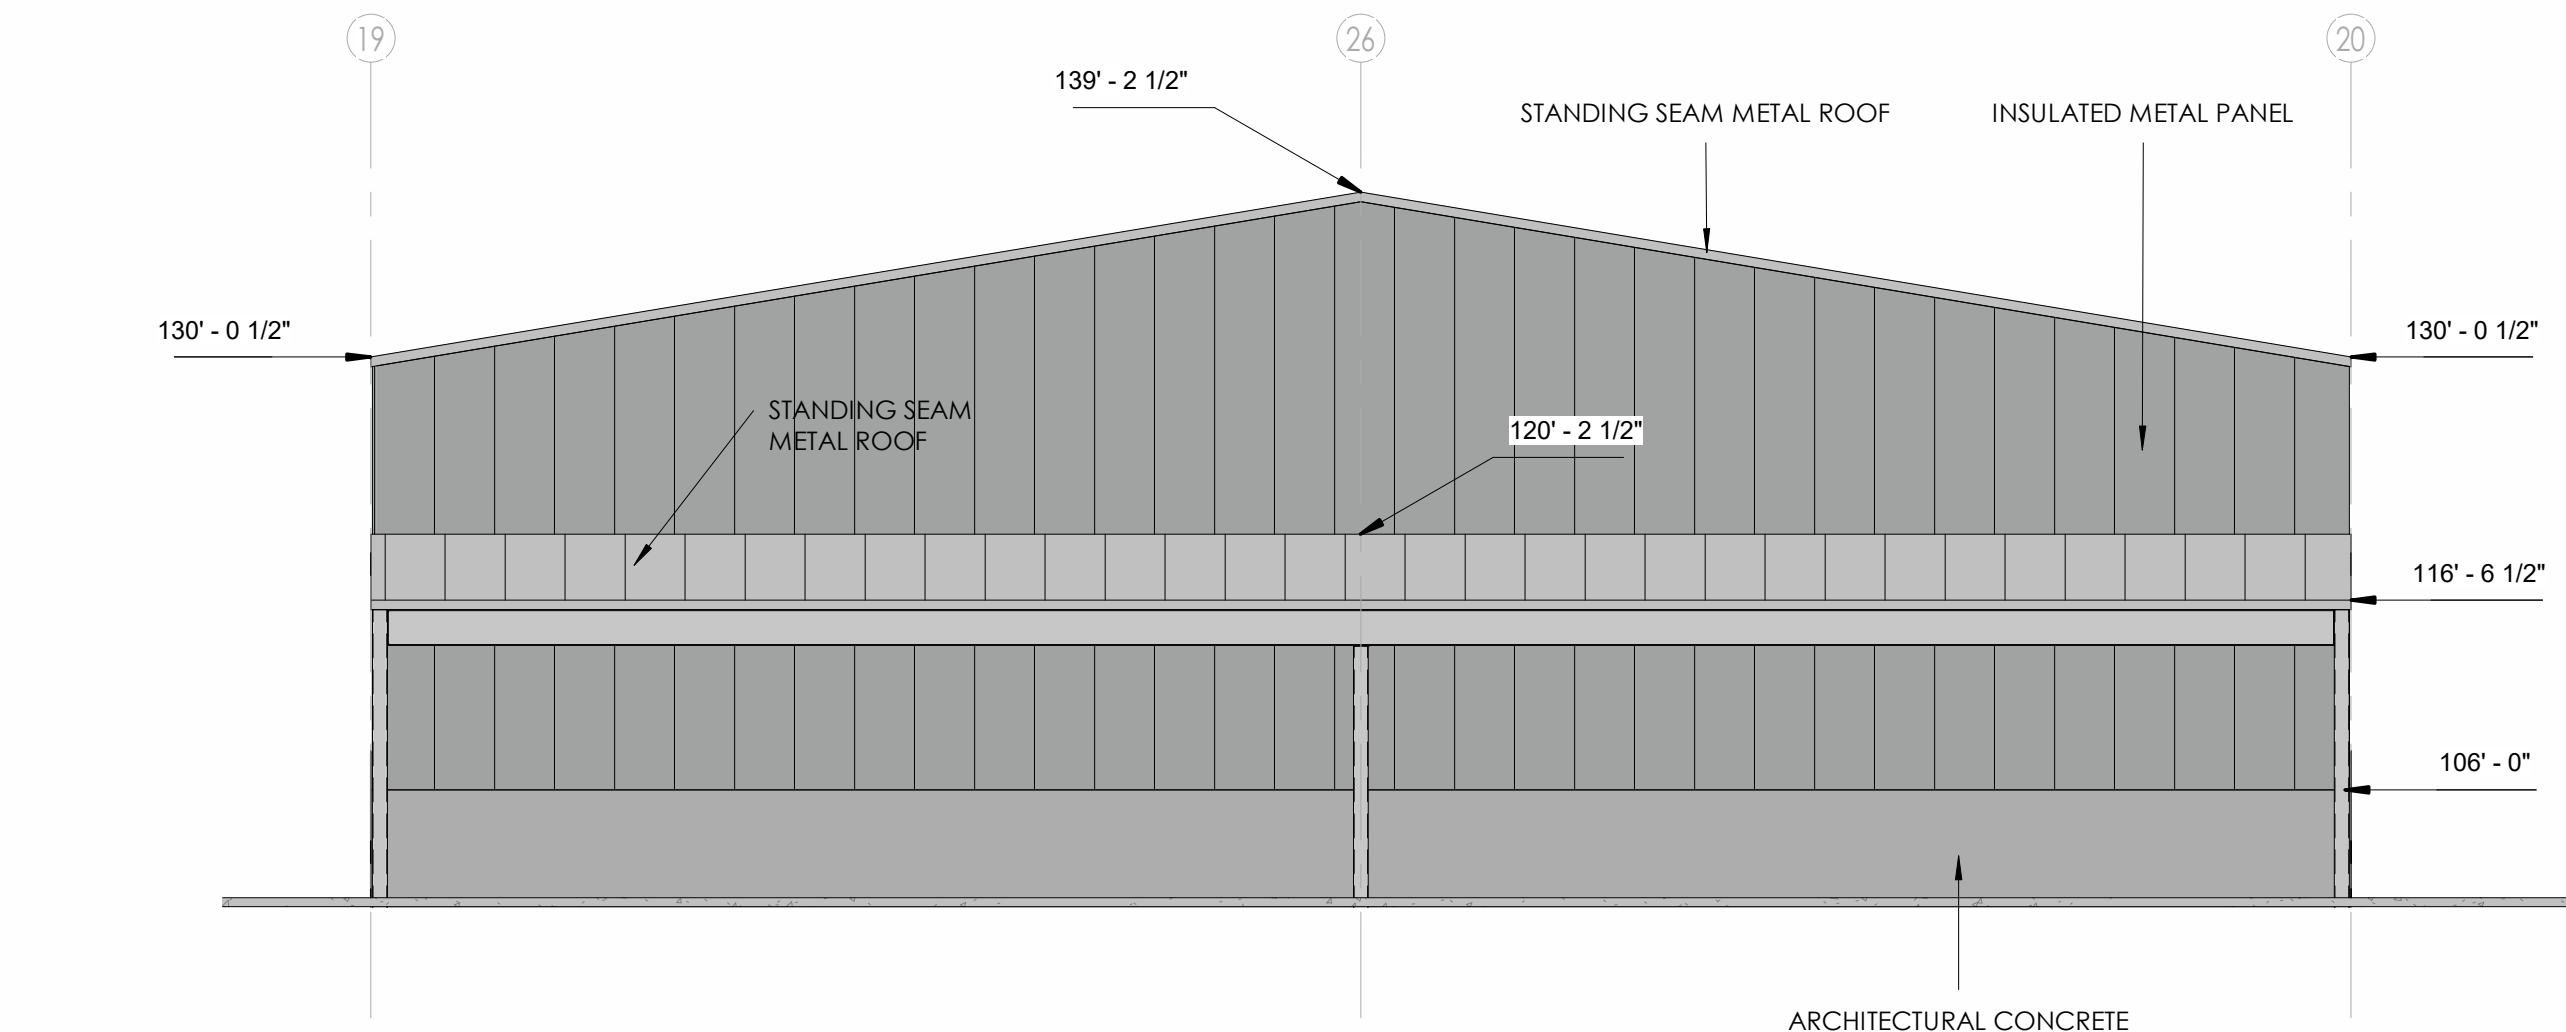
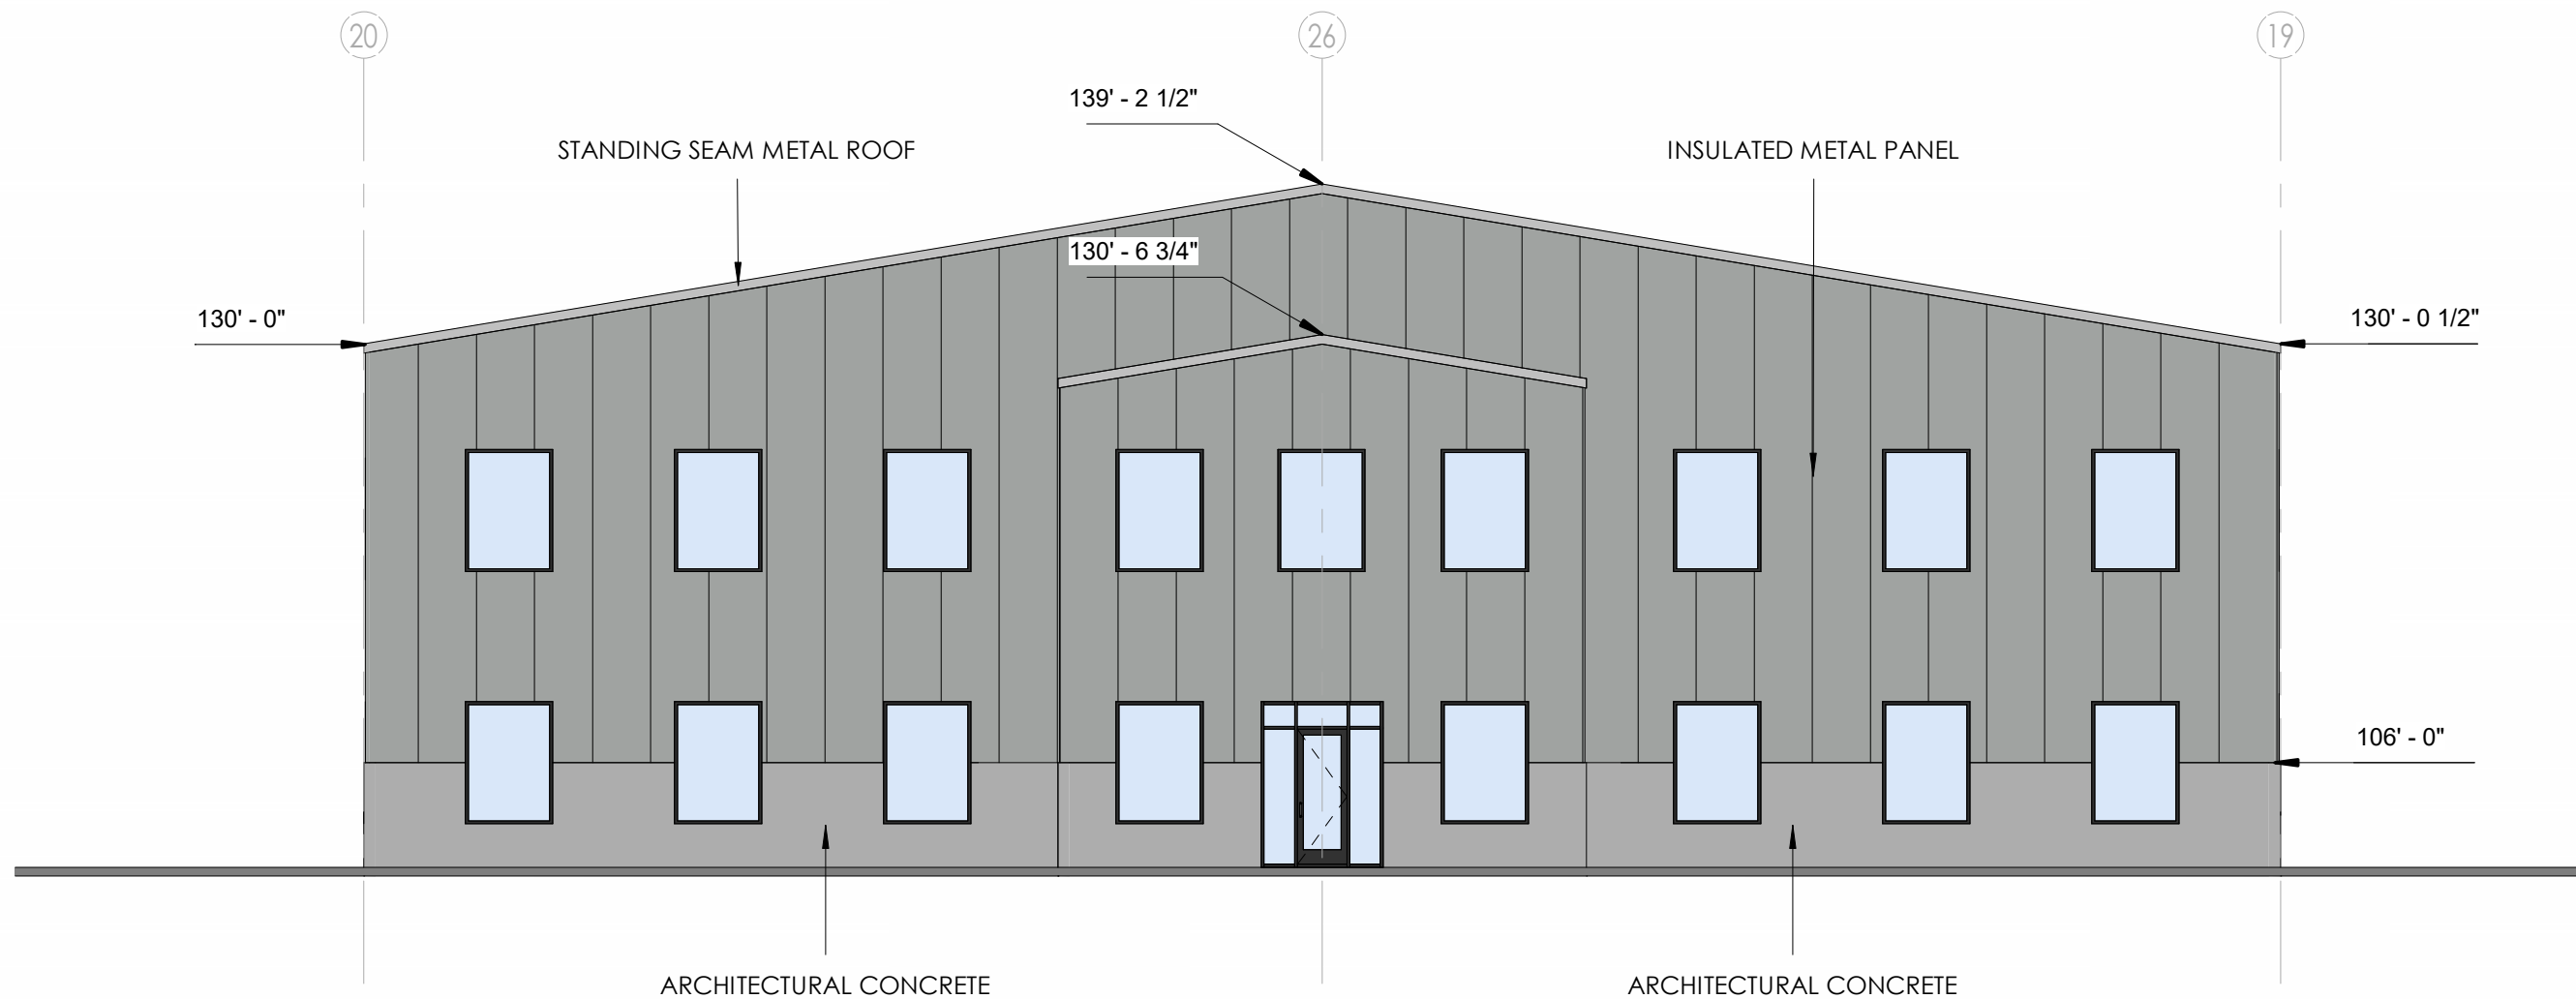


C:\Users\adrian\Documents\AE2023.109 - GENEVA ROCK PAYSON ADD MIX BUILDING - General Rock Payson Truck Shop\Architectural\AE2023.109 - GDR Truck Shop.rvt
7/3/2023 4:28:42 PM

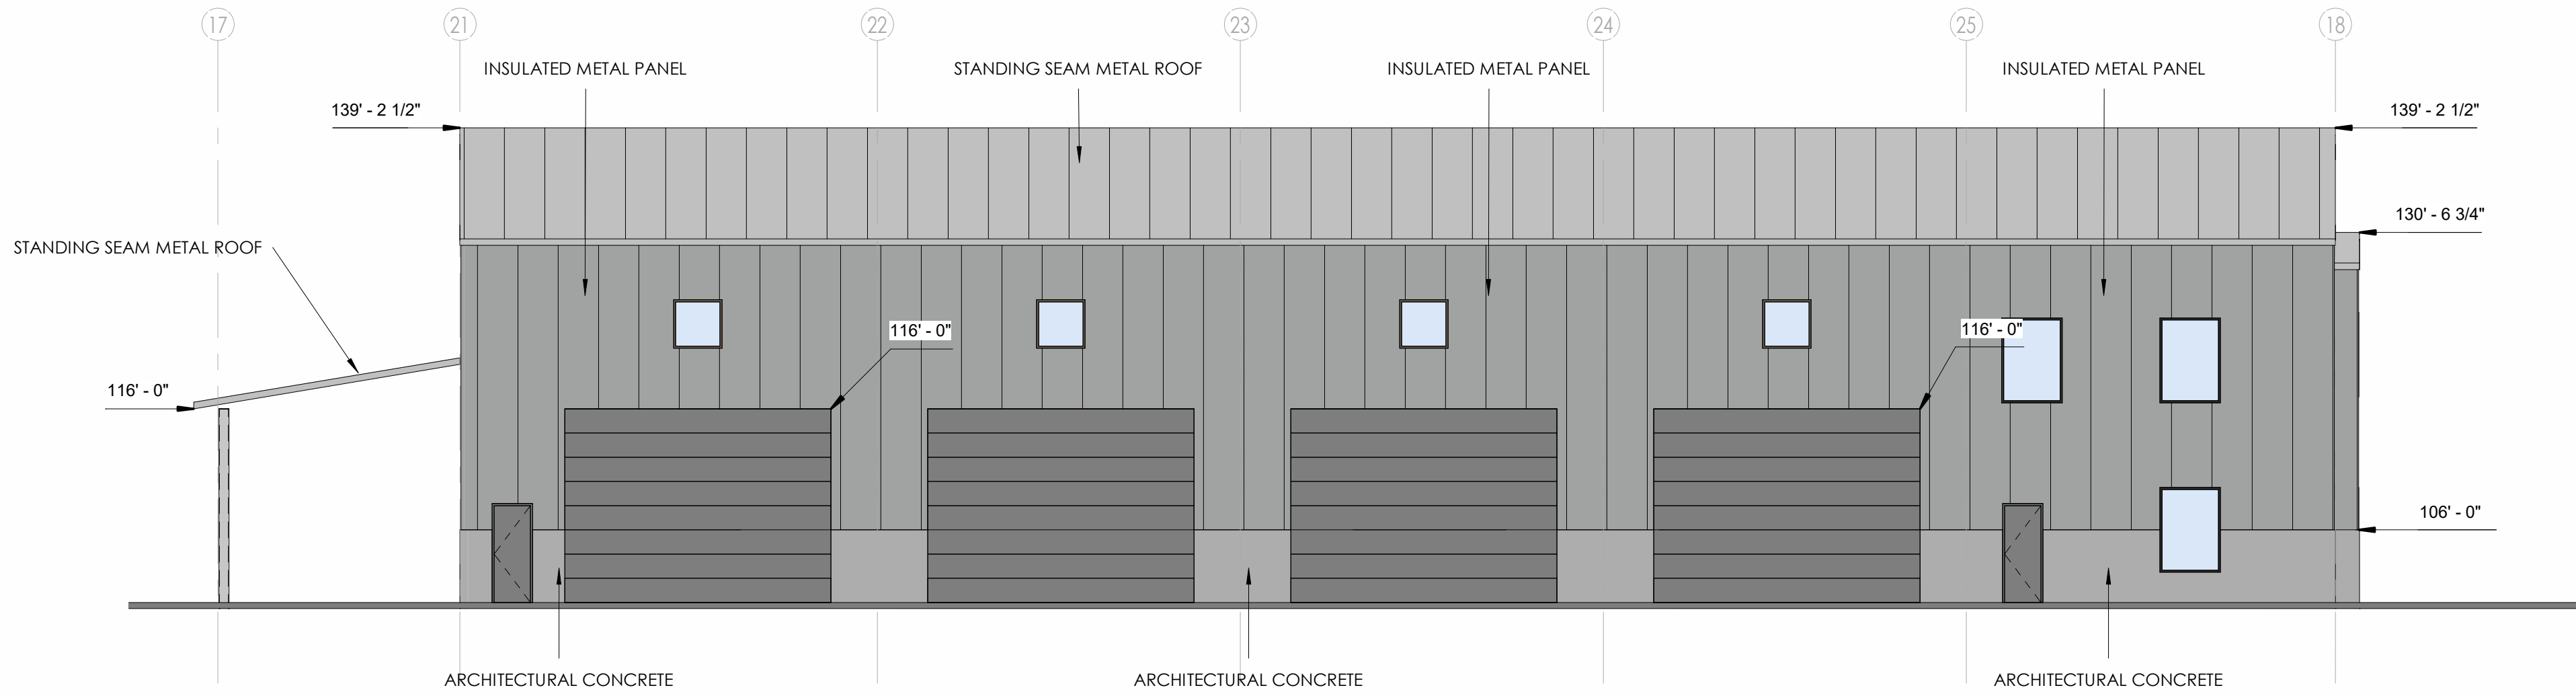

ARCHITECTURAL CONCRETE WITH FORM TIE HOLES

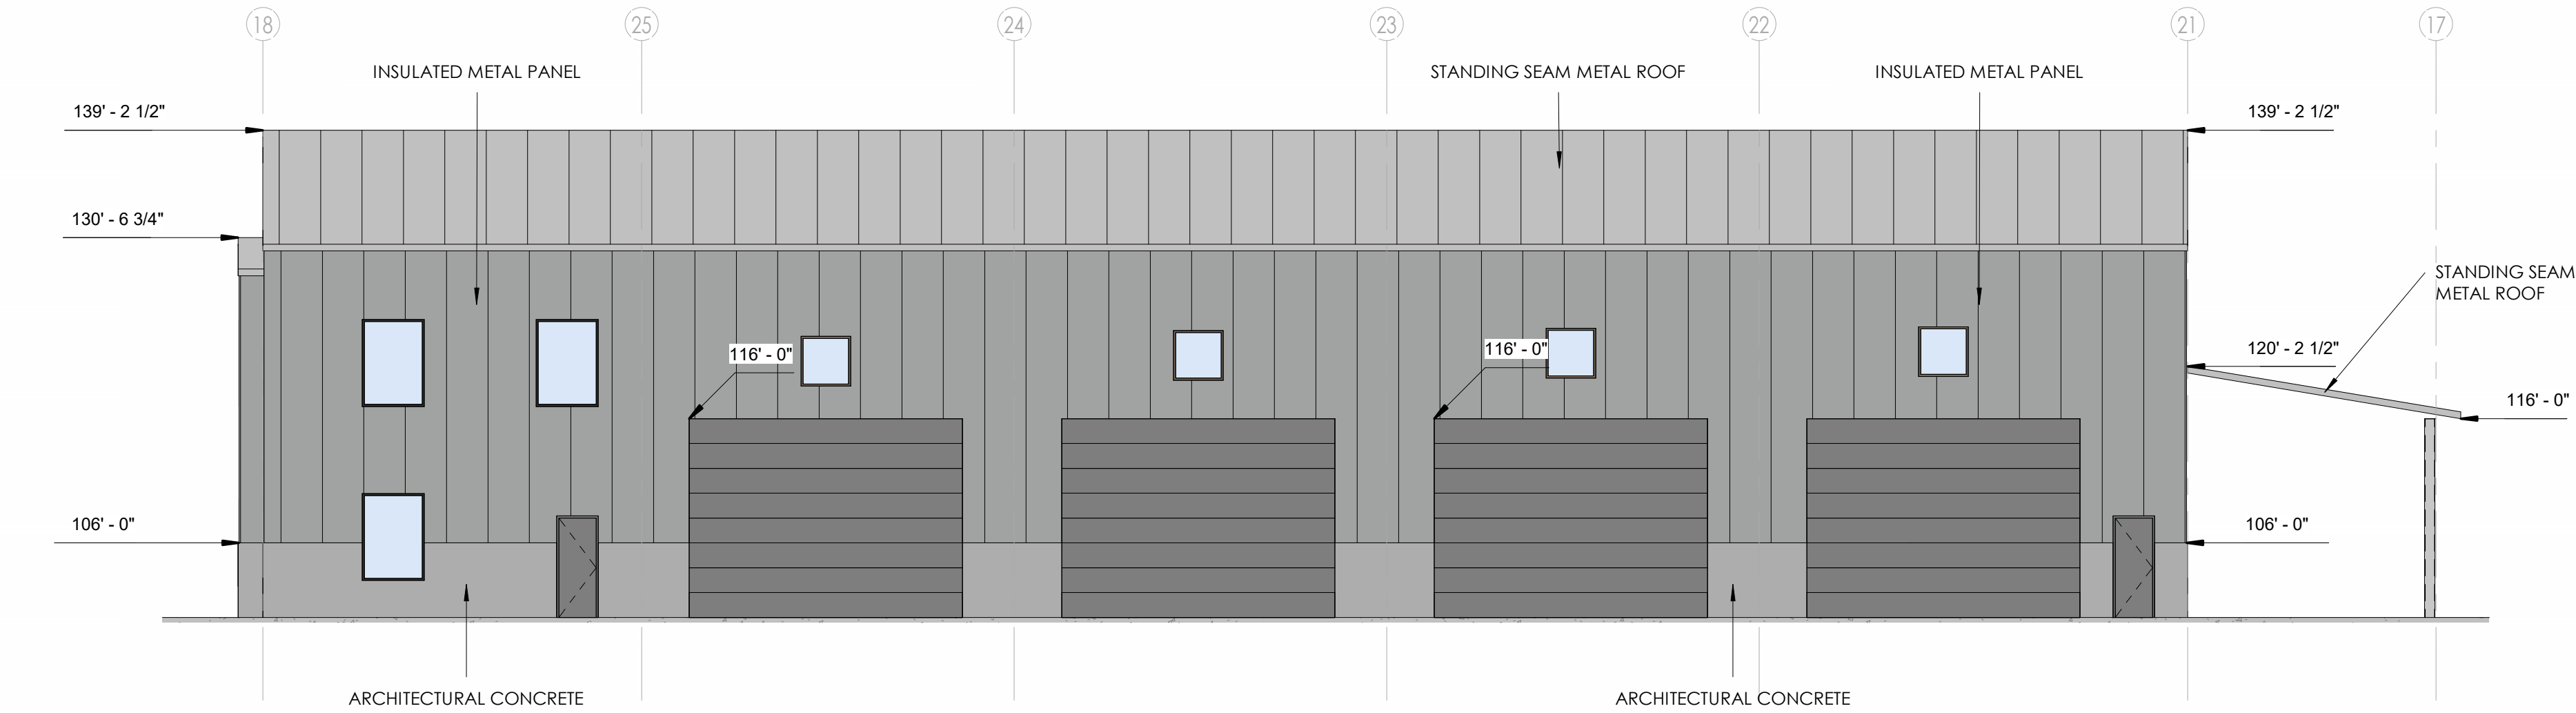

GENEVA ROCK PAYSON ADD MIX BUILDING

ELEVATIONS

PR101